



GRANDVIEW RESERVE

FEMA FLOODPLAIN MODIFICATION EXHIBIT

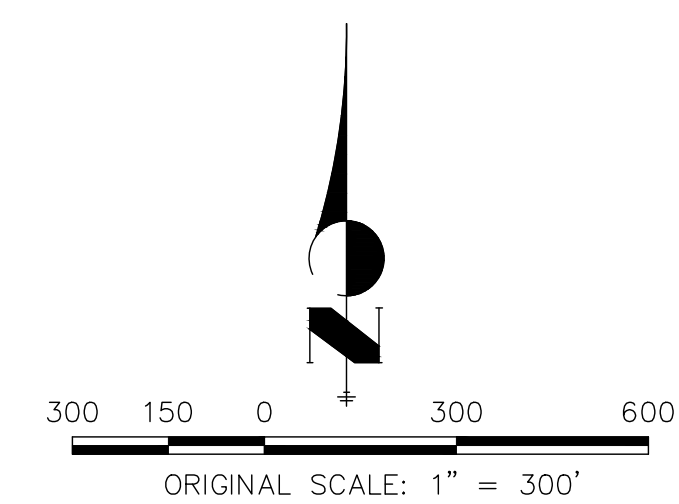

2000-9931.26
 GRANDVIEW RESERVE
 FEMA FLOODPLAIN MODIFICATION
 2019-05-20
 SHEET 1 OF 1

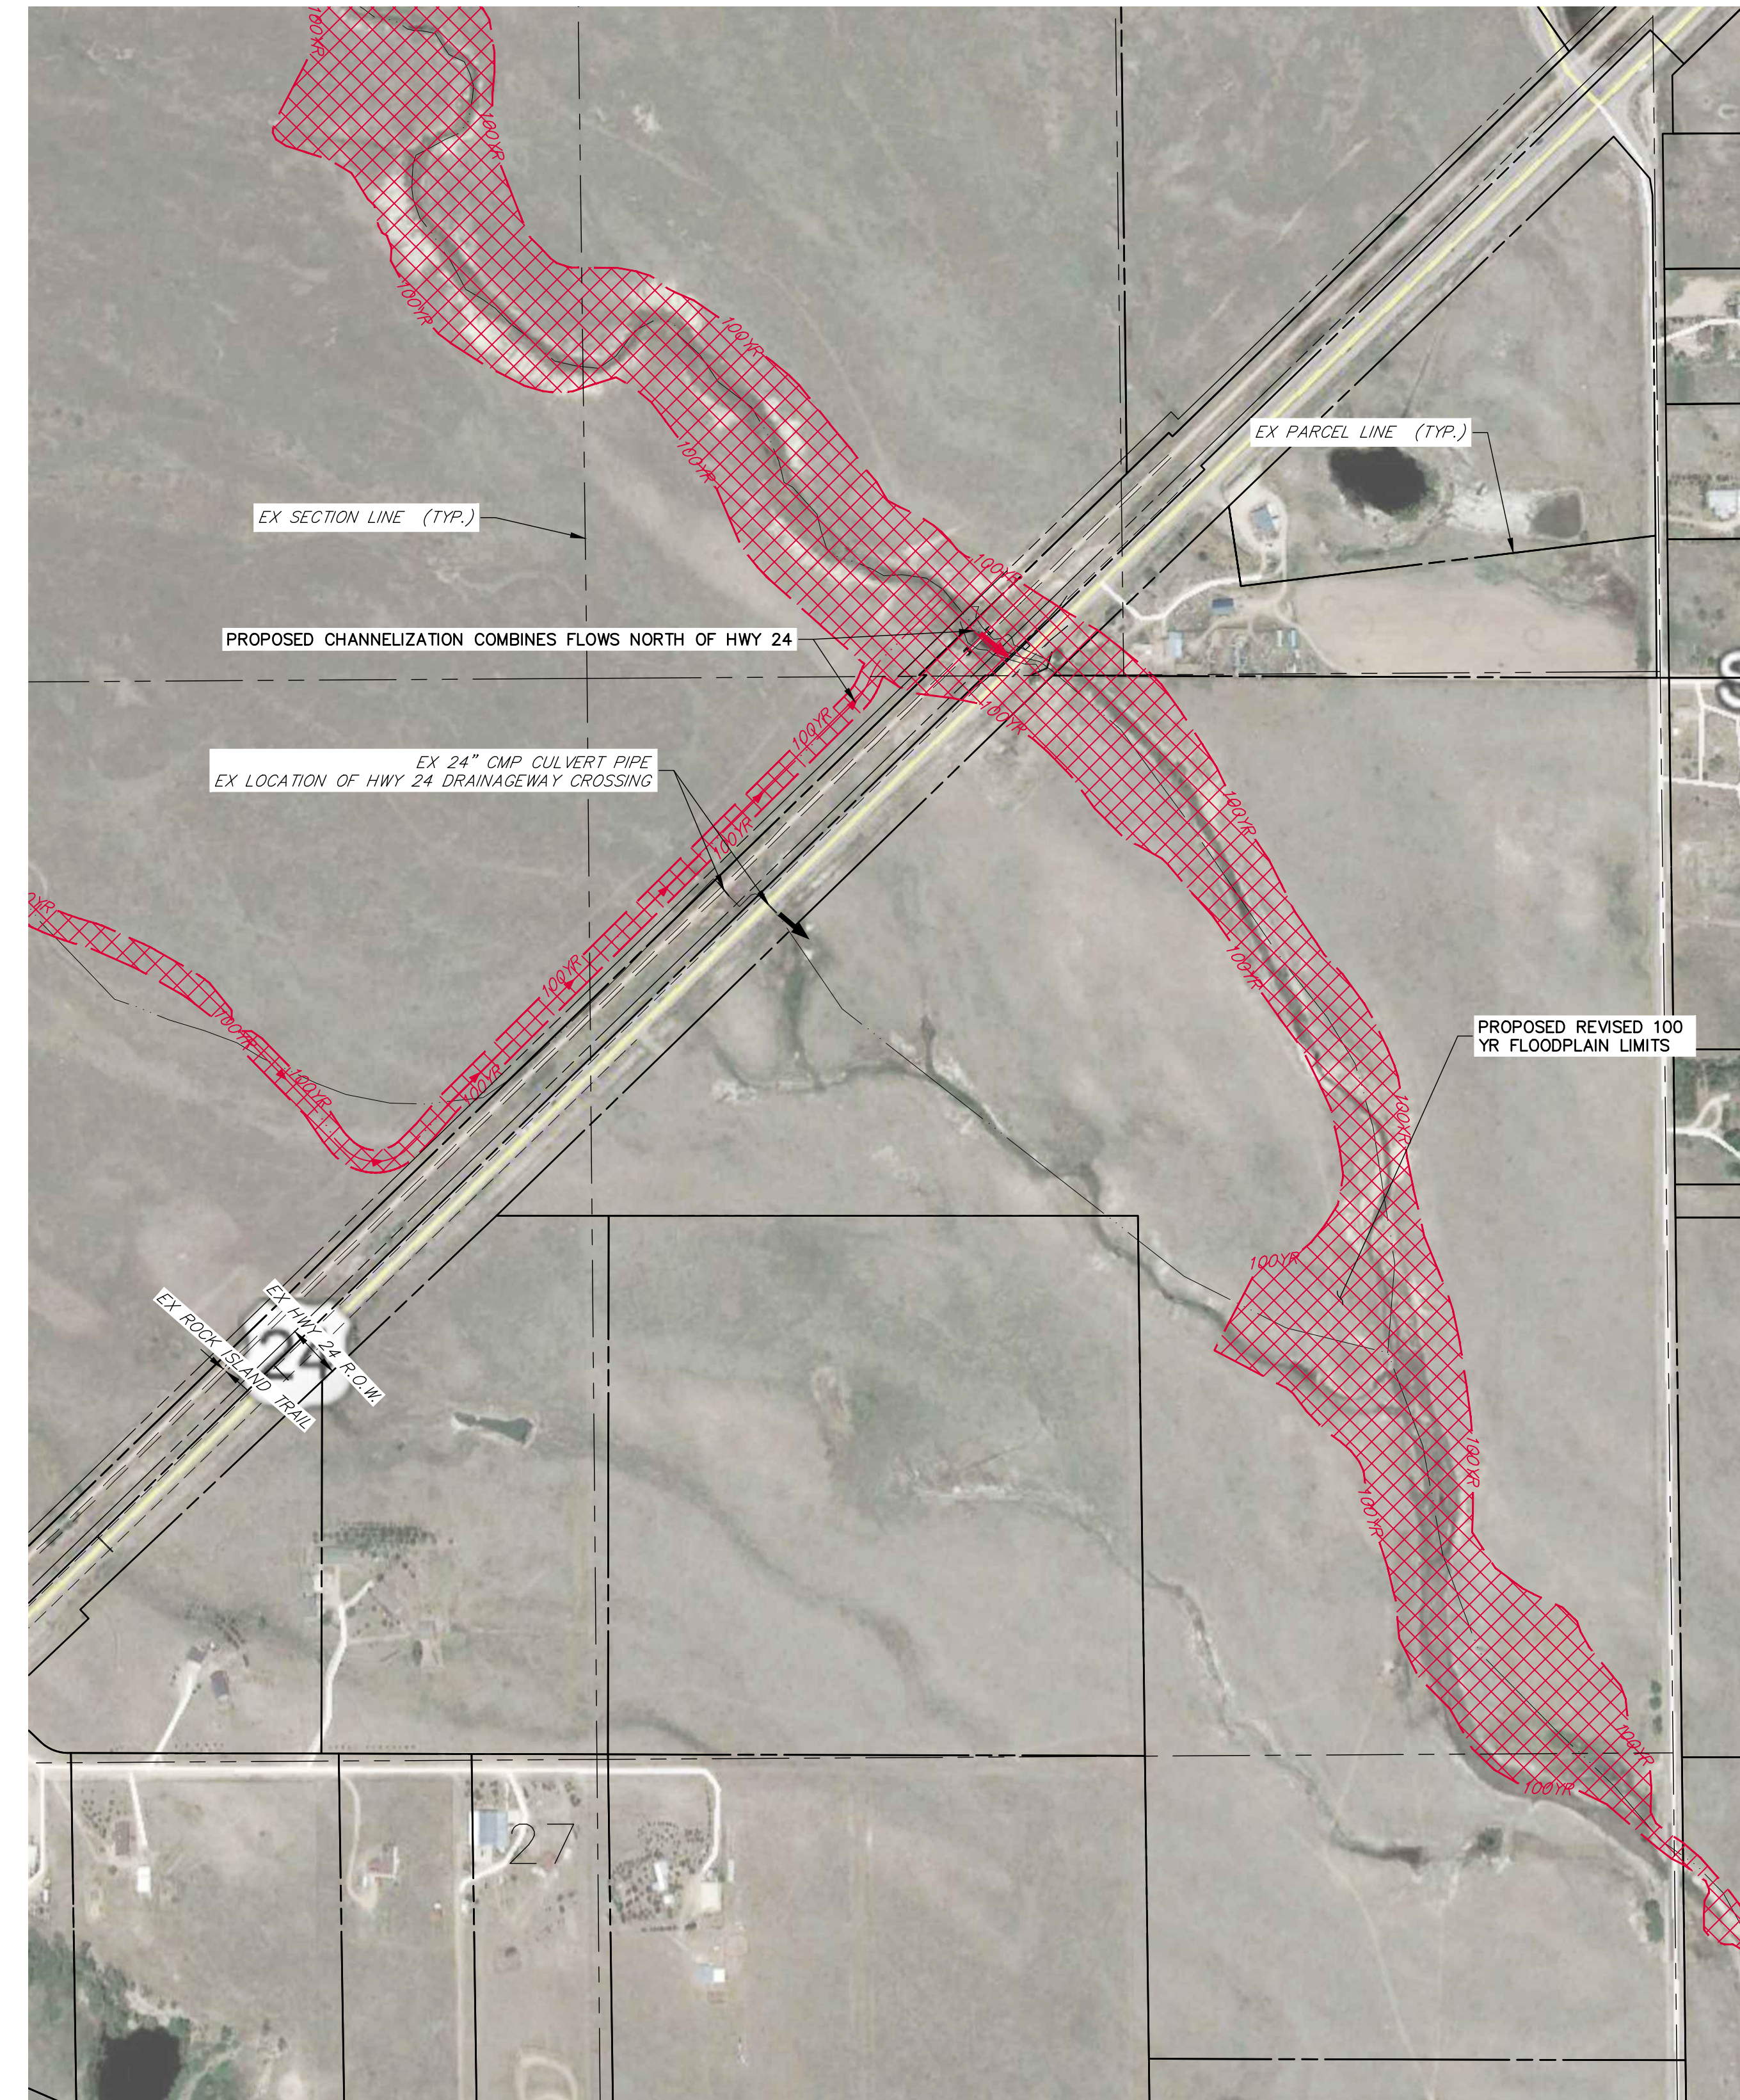

Centennial 303-740-9393 • Colorado Springs 719-593-2593
 Fort Collins 970-491-9888 • www.jrengineering.com

X:\20000000\20000000\Drawings\Presentations\2019-05-20 - Adjacent Property Impacts Exhibit.dwg, 24x36 Title Landscape, 5/20/2019 10:51:48 AM, CS